


# WATERPROOFING FOUNDATION BRICK WALL LEDGE

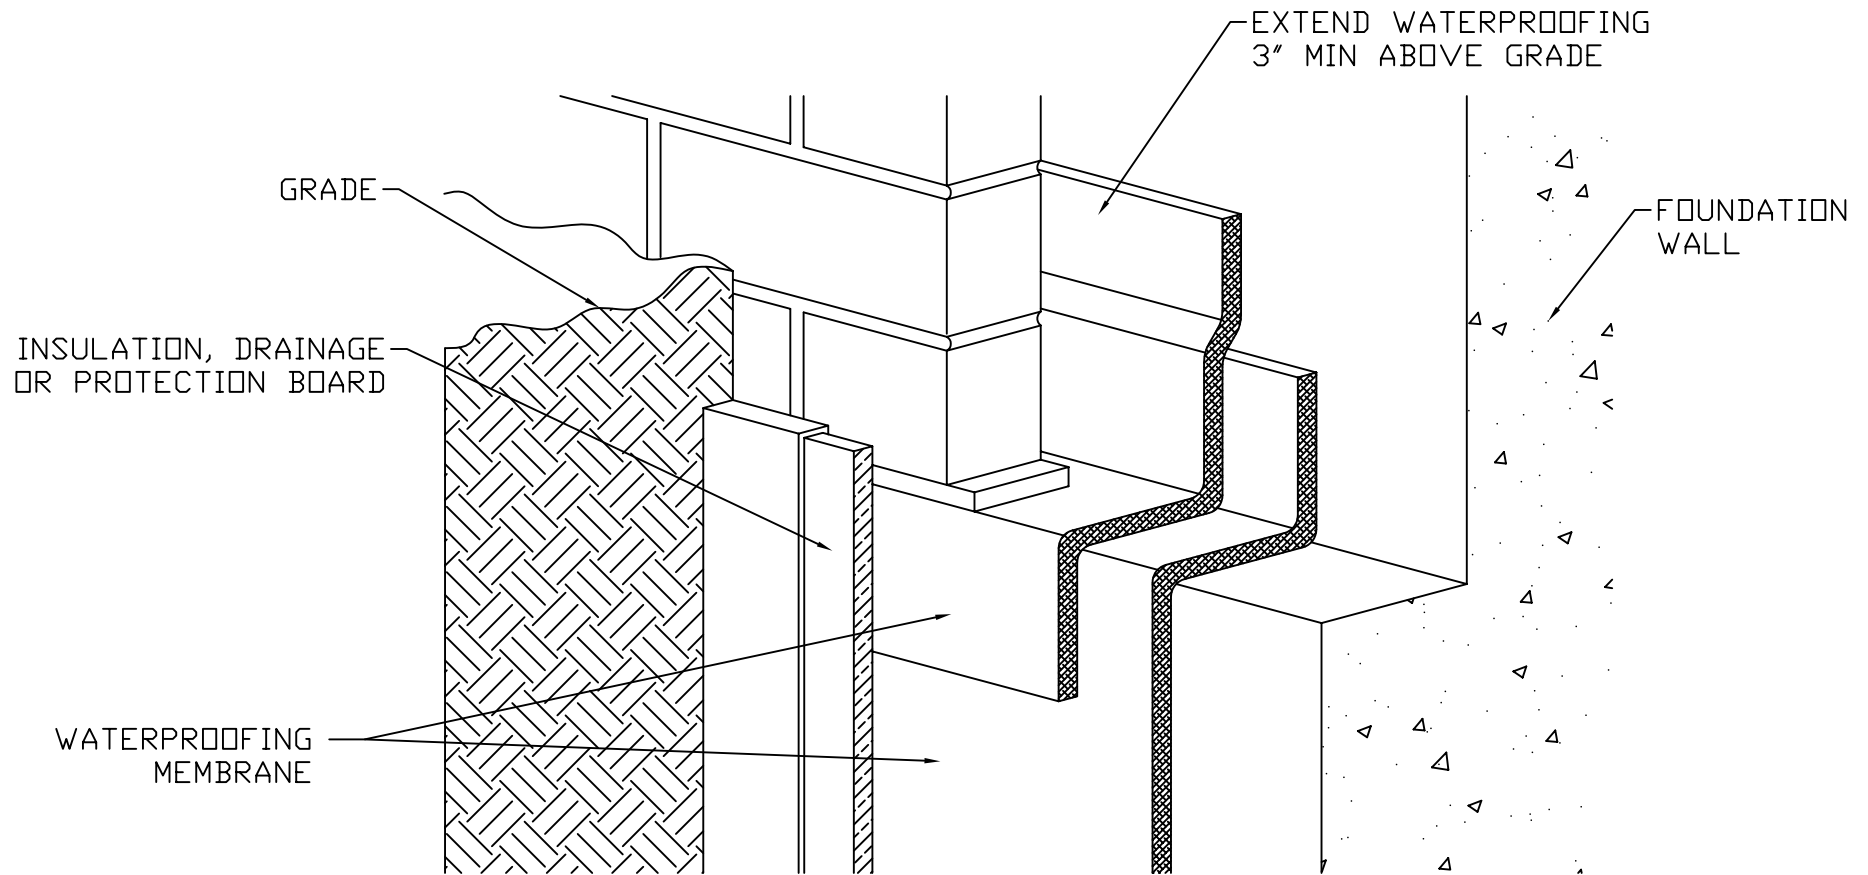

**GMX - 102**

**GMX**

HIGH PERFORMANCE BUILDING SYSTEMS